

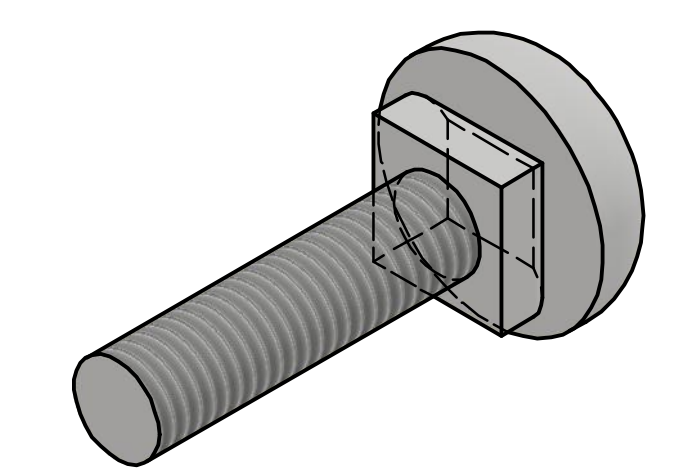
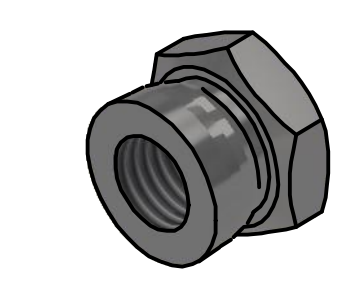
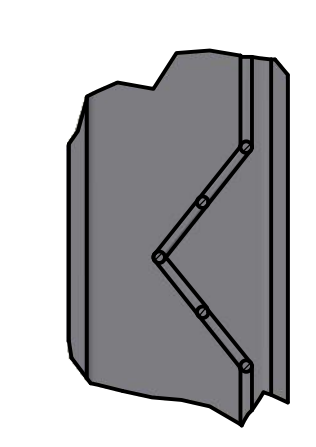
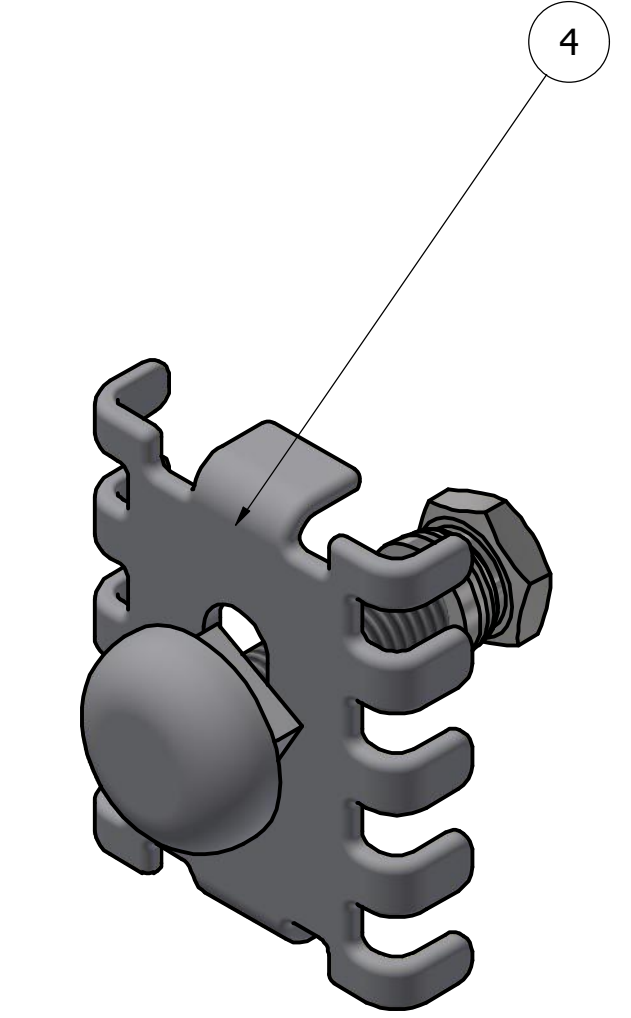
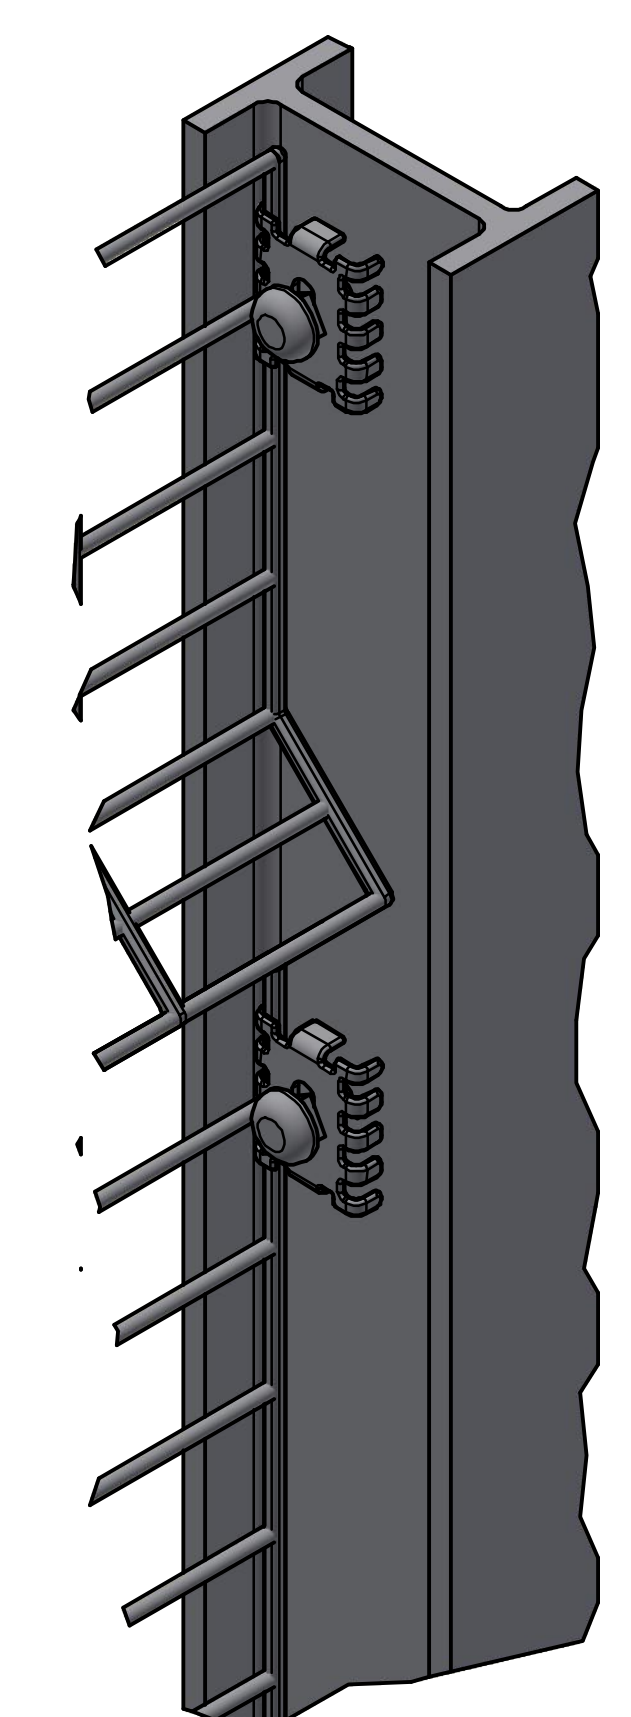
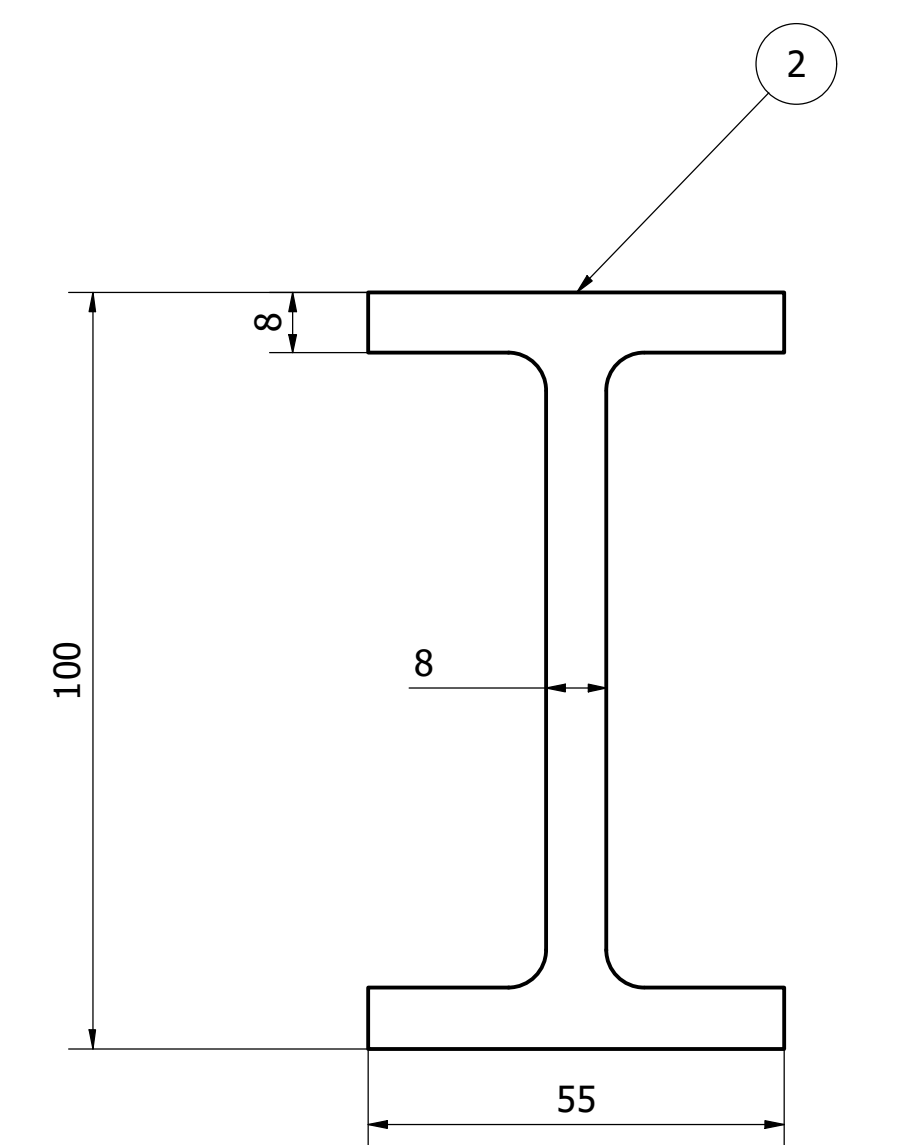
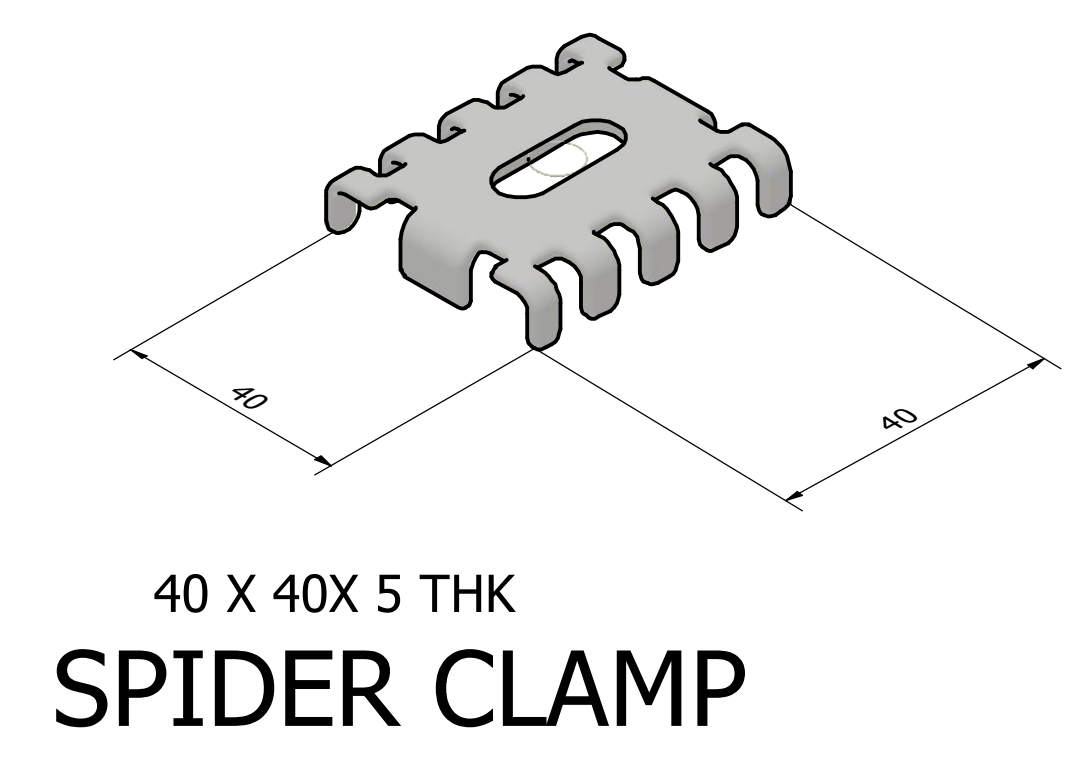


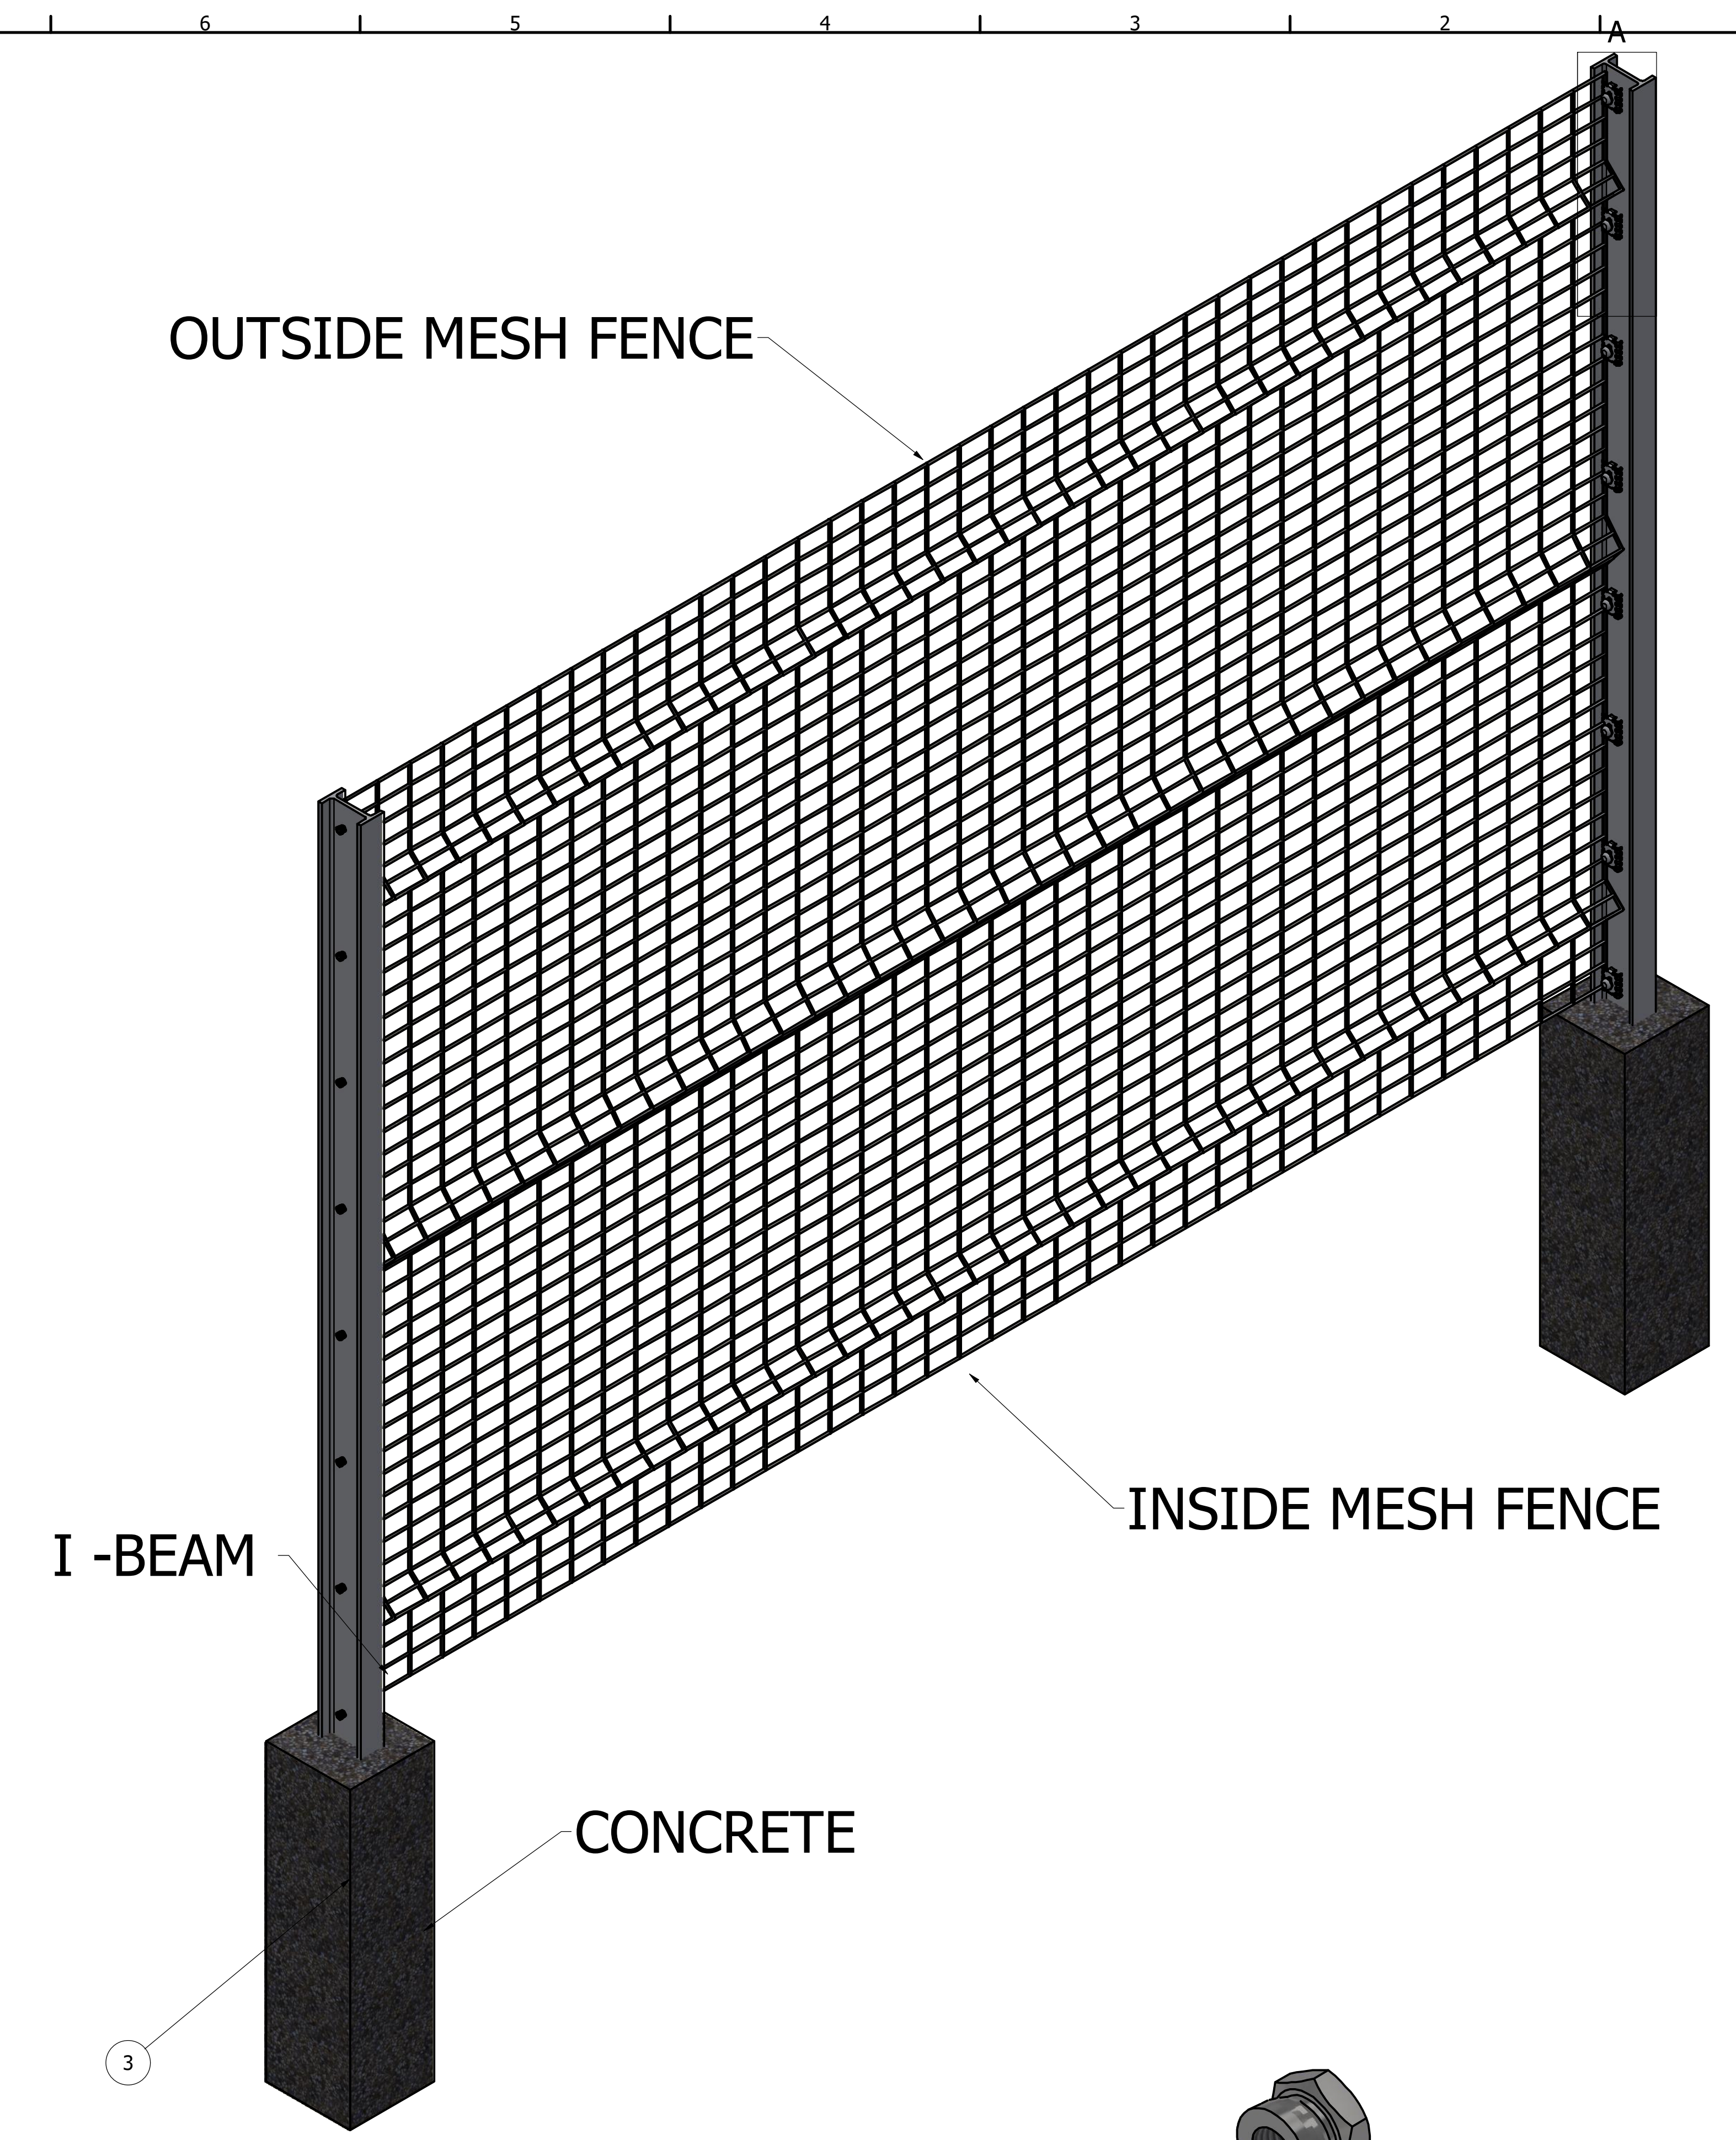

PARTS LIST			
ITEM	QTY	PART NUMBER	DESCRIPTION
2	1	BEAM	
3	1	CONCRETE BLOCK	
4	8	SPIDER CLAM ASSY	
5	40	MESH-PANNEL.	
6	1	BEAM1	
7	1	CONCRETE BLOCK1	
8	8	SPIDER CLAM ASSY1	
16	9	MESH-PANNEL...	

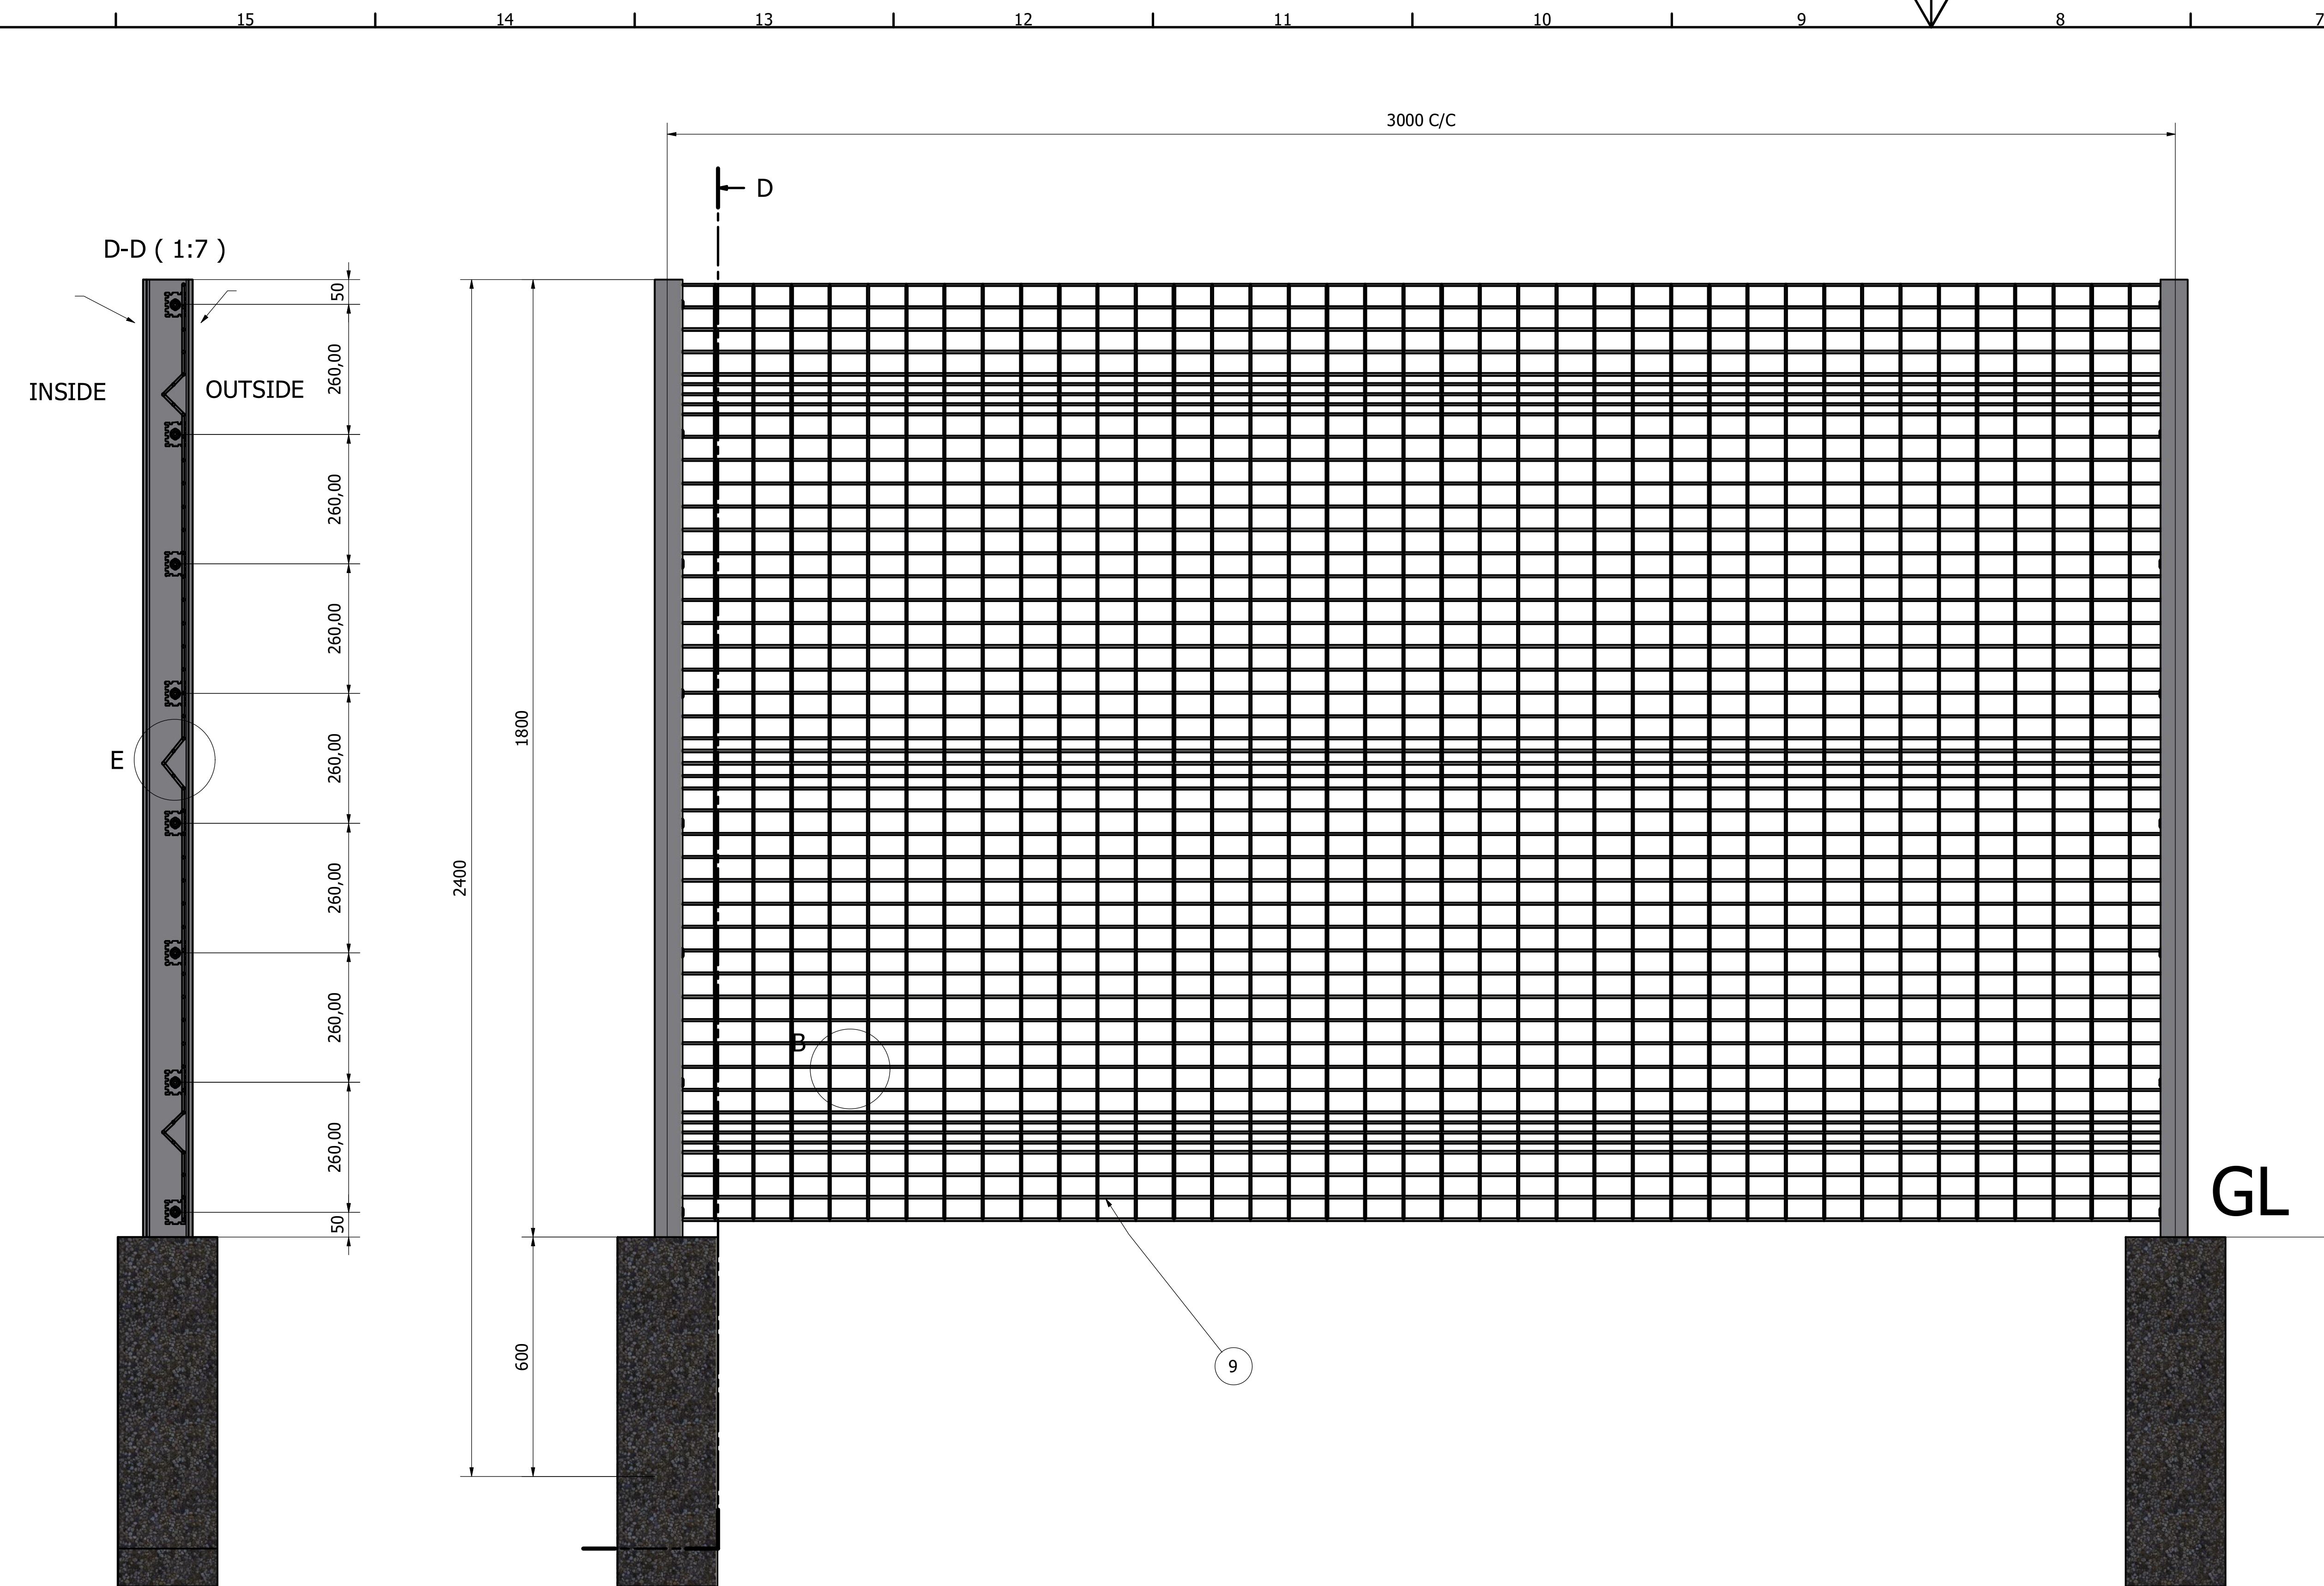

Designed by Jurgens	Checked by Weber	Approved by Weber	Date 2024/02/10	Date 2024/02/09	
			2.1 M Fence MAIN GA		
			Edition 1	Sheet 1 / 1	