


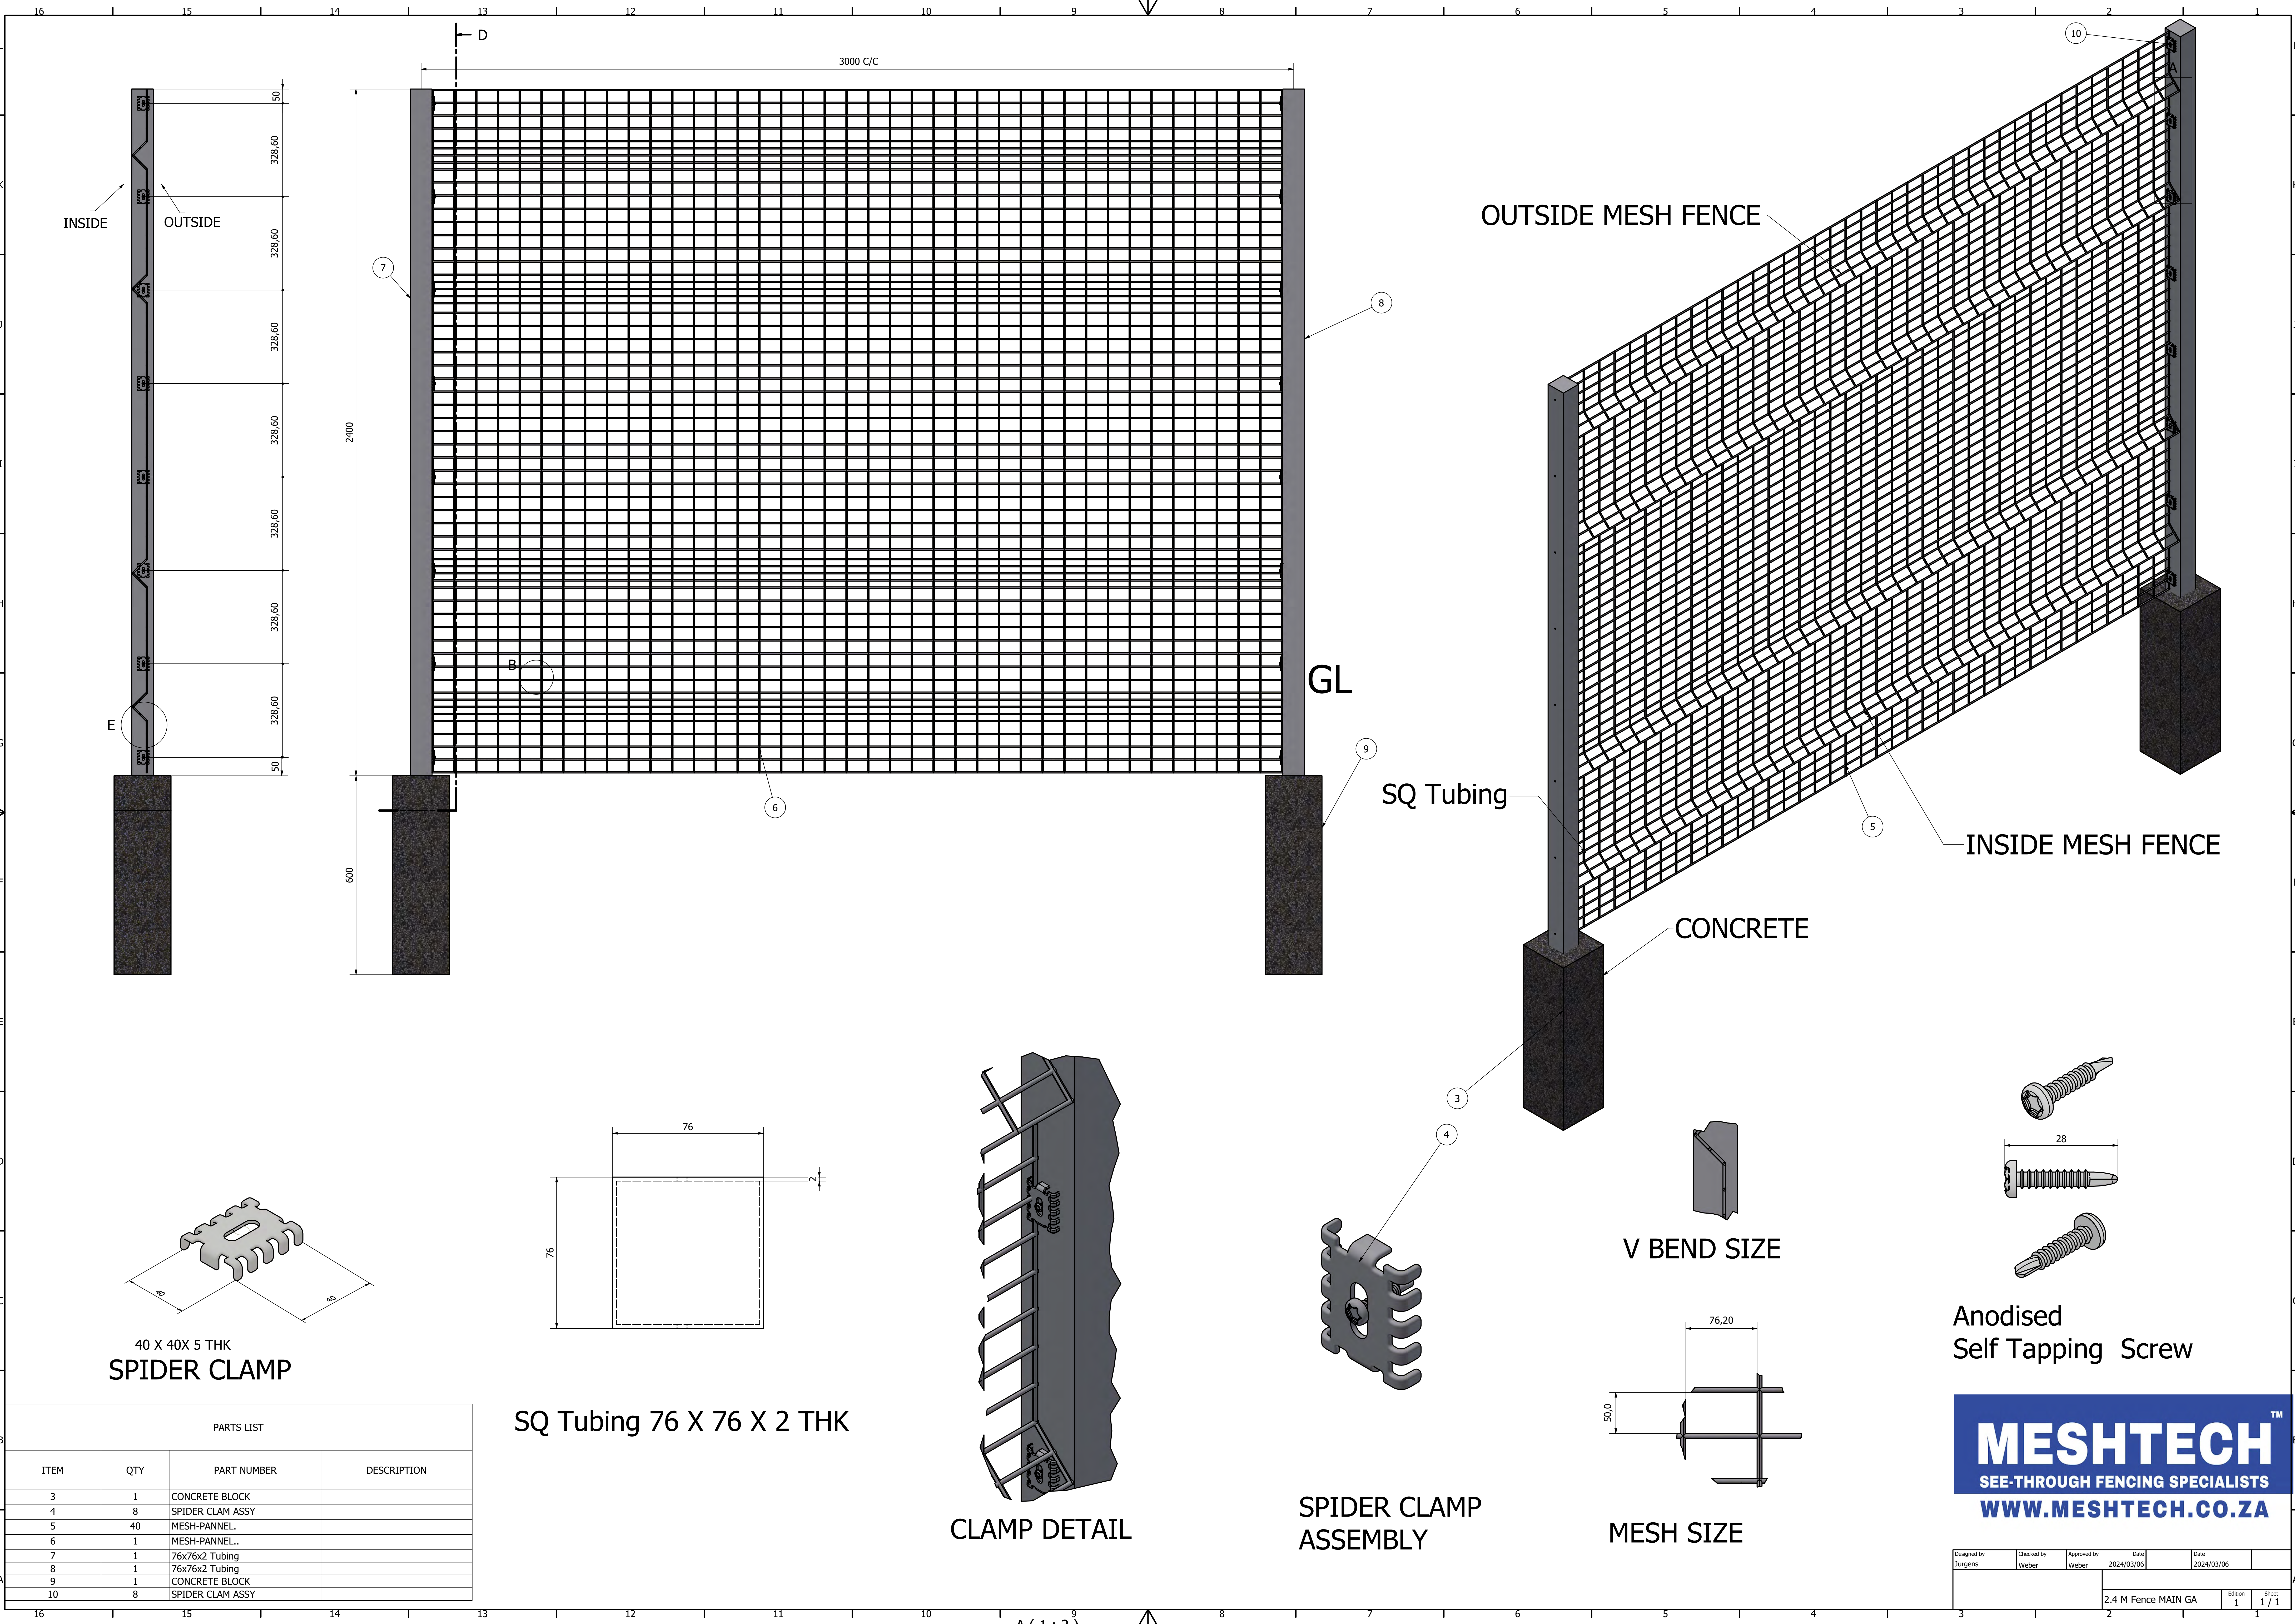

PARTS LIST			
ITEM	QTY	PART NUMBER	DESCRIPTION
3	1	CONCRETE BLOCK	
4	8	SPIDER CLAM ASSY	
5	40	MESH-PANNEL..	
6	1	MESH-PANNEL..	
7	1	76x76x2 Tubing	
8	1	76x76x2 Tubing	
9	1	CONCRETE BLOCK	
10	8	SPIDER CLAM ASSY	

MESHTechTM
SEE-THROUGH FENCING SPECIALISTS
WWW.MESHTech.CO.ZA

Designed by Jurgens	Checked by Weber	Approved by Weber	Date 2024/03/06	Date 2024/03/06	
2.4 M Fence MAIN GA				Edition 1	Sheet 1 / 1