


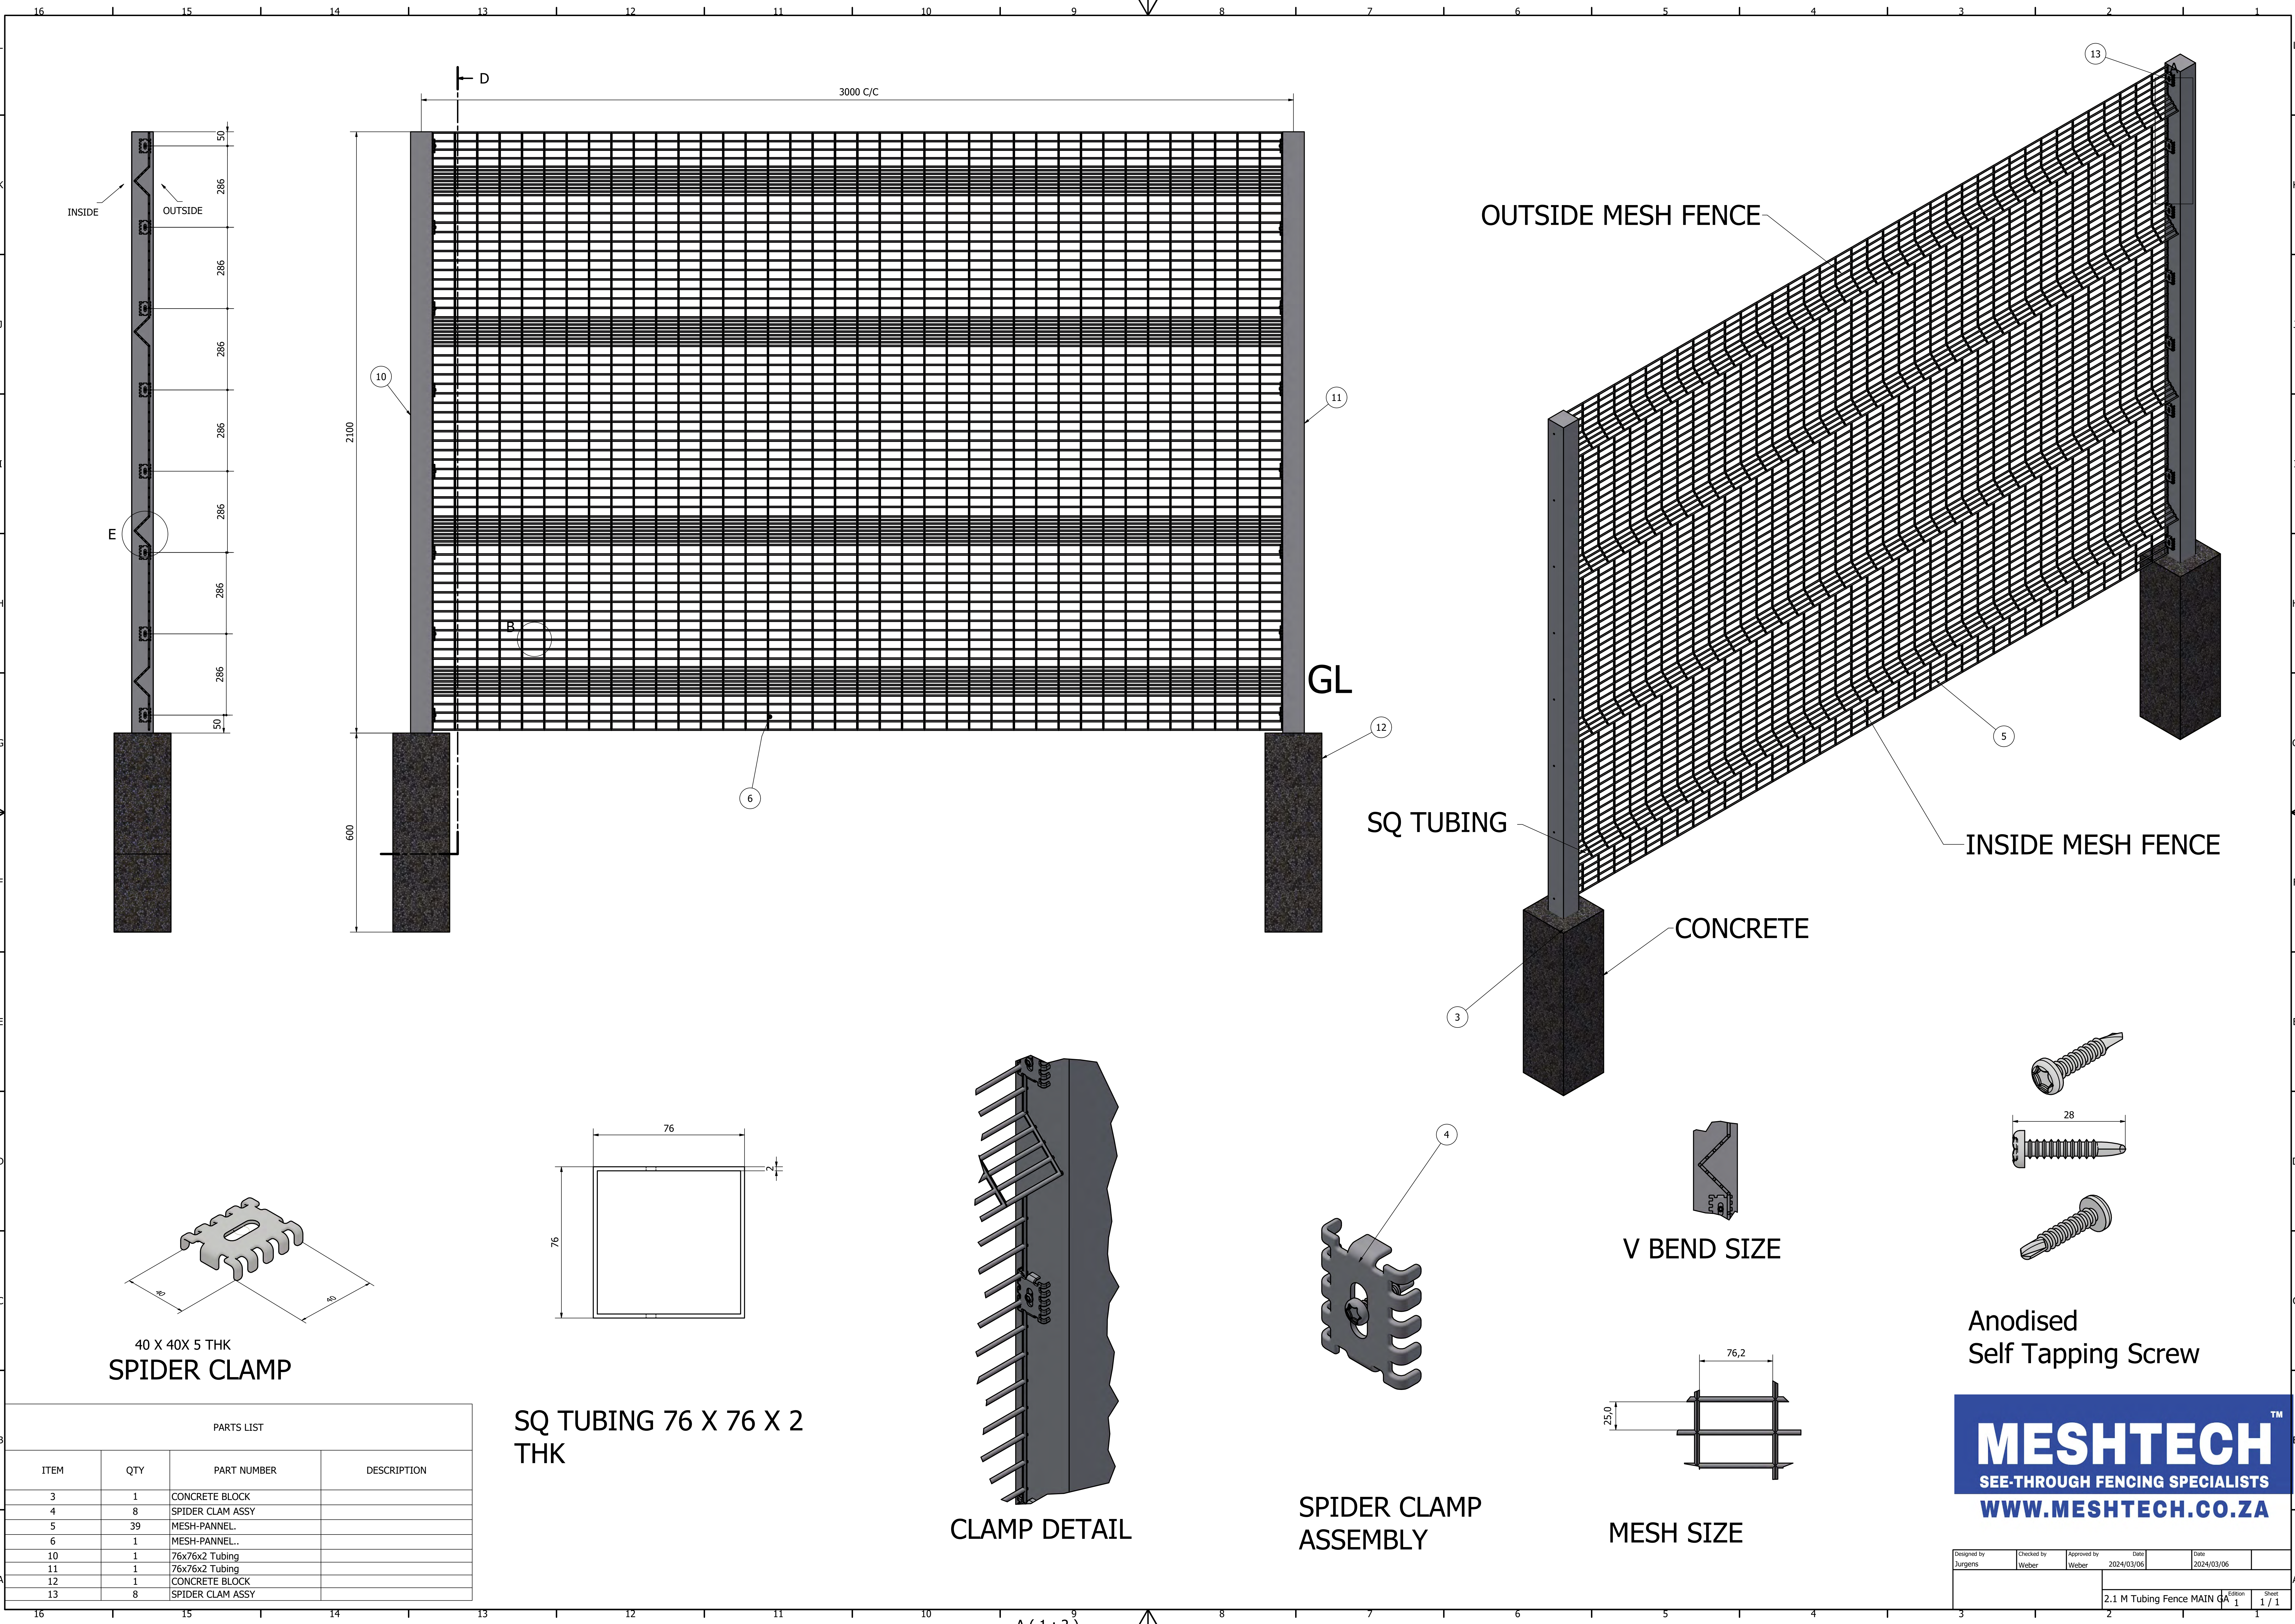

| PARTS LIST |     |                  |             |
|------------|-----|------------------|-------------|
| ITEM       | QTY | PART NUMBER      | DESCRIPTION |
| 3          | 1   | CONCRETE BLOCK   |             |
| 4          | 8   | SPIDER CLAM ASSY |             |
| 5          | 39  | MESH-PANNEL..    |             |
| 6          | 1   | MESH-PANNEL..    |             |
| 10         | 1   | 76x76x2 Tubing   |             |
| 11         | 1   | 76x76x2 Tubing   |             |
| 12         | 1   | CONCRETE BLOCK   |             |
| 13         | 8   | SPIDER CLAM ASSY |             |

Anodised  
Self Tapping Screw

**MESHTech**<sup>TM</sup>  
SEE-THROUGH FENCING SPECIALISTS  
[WWW.MESHTech.CO.ZA](http://WWW.MESHTech.CO.ZA)

|                            |                     |                      |                    |                    |                |
|----------------------------|---------------------|----------------------|--------------------|--------------------|----------------|
| Designed by<br>Jurgens     | Checked by<br>Weber | Approved by<br>Weber | Date<br>2024/03/06 | Date<br>2024/03/06 |                |
| 2.1 M Tubing Fence MAIN GA |                     |                      |                    | Edition<br>1       | Sheet<br>1 / 1 |